



VIA SALECCARO

GIARDIA

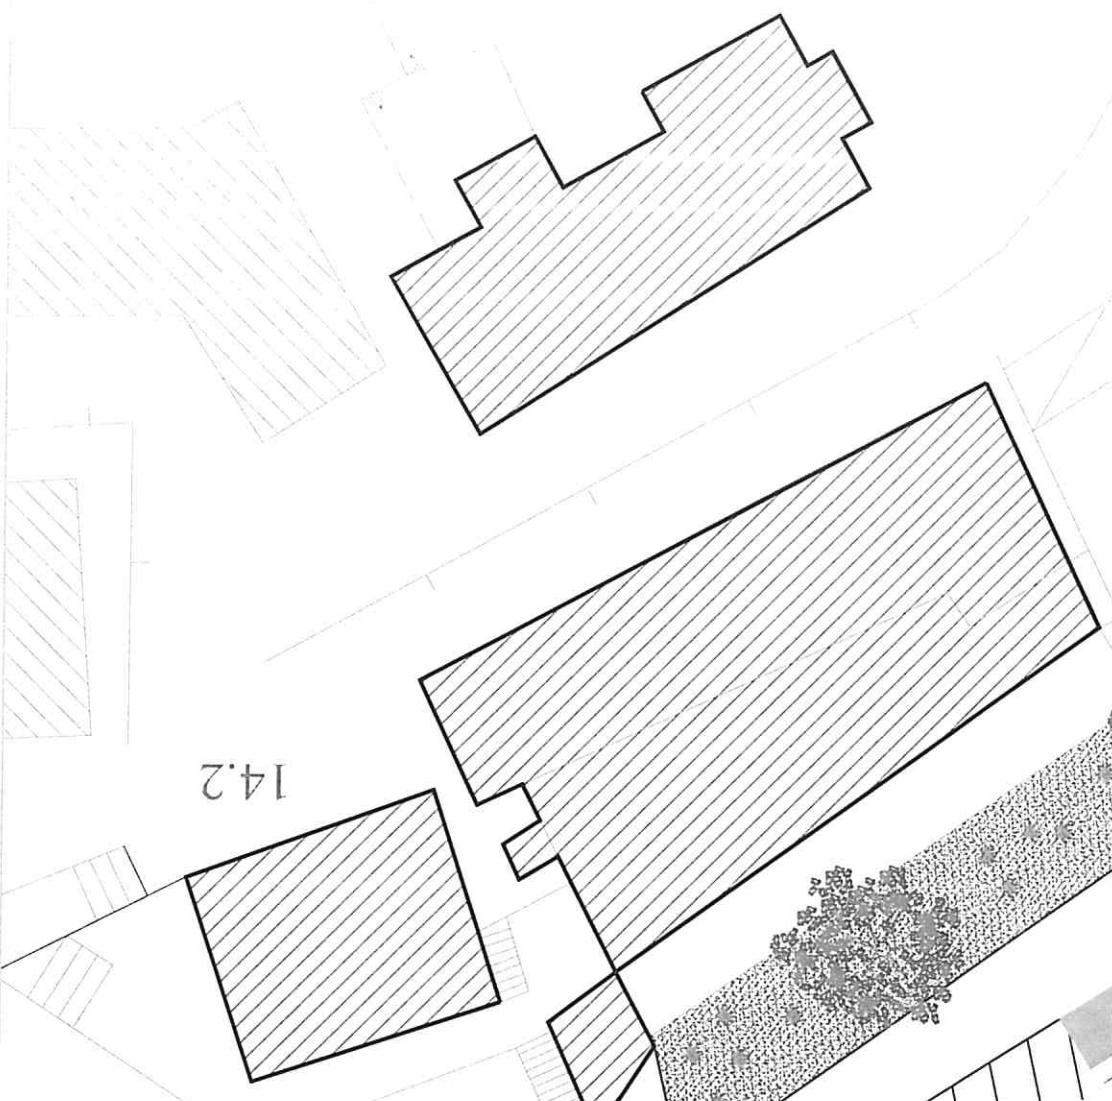

14.2

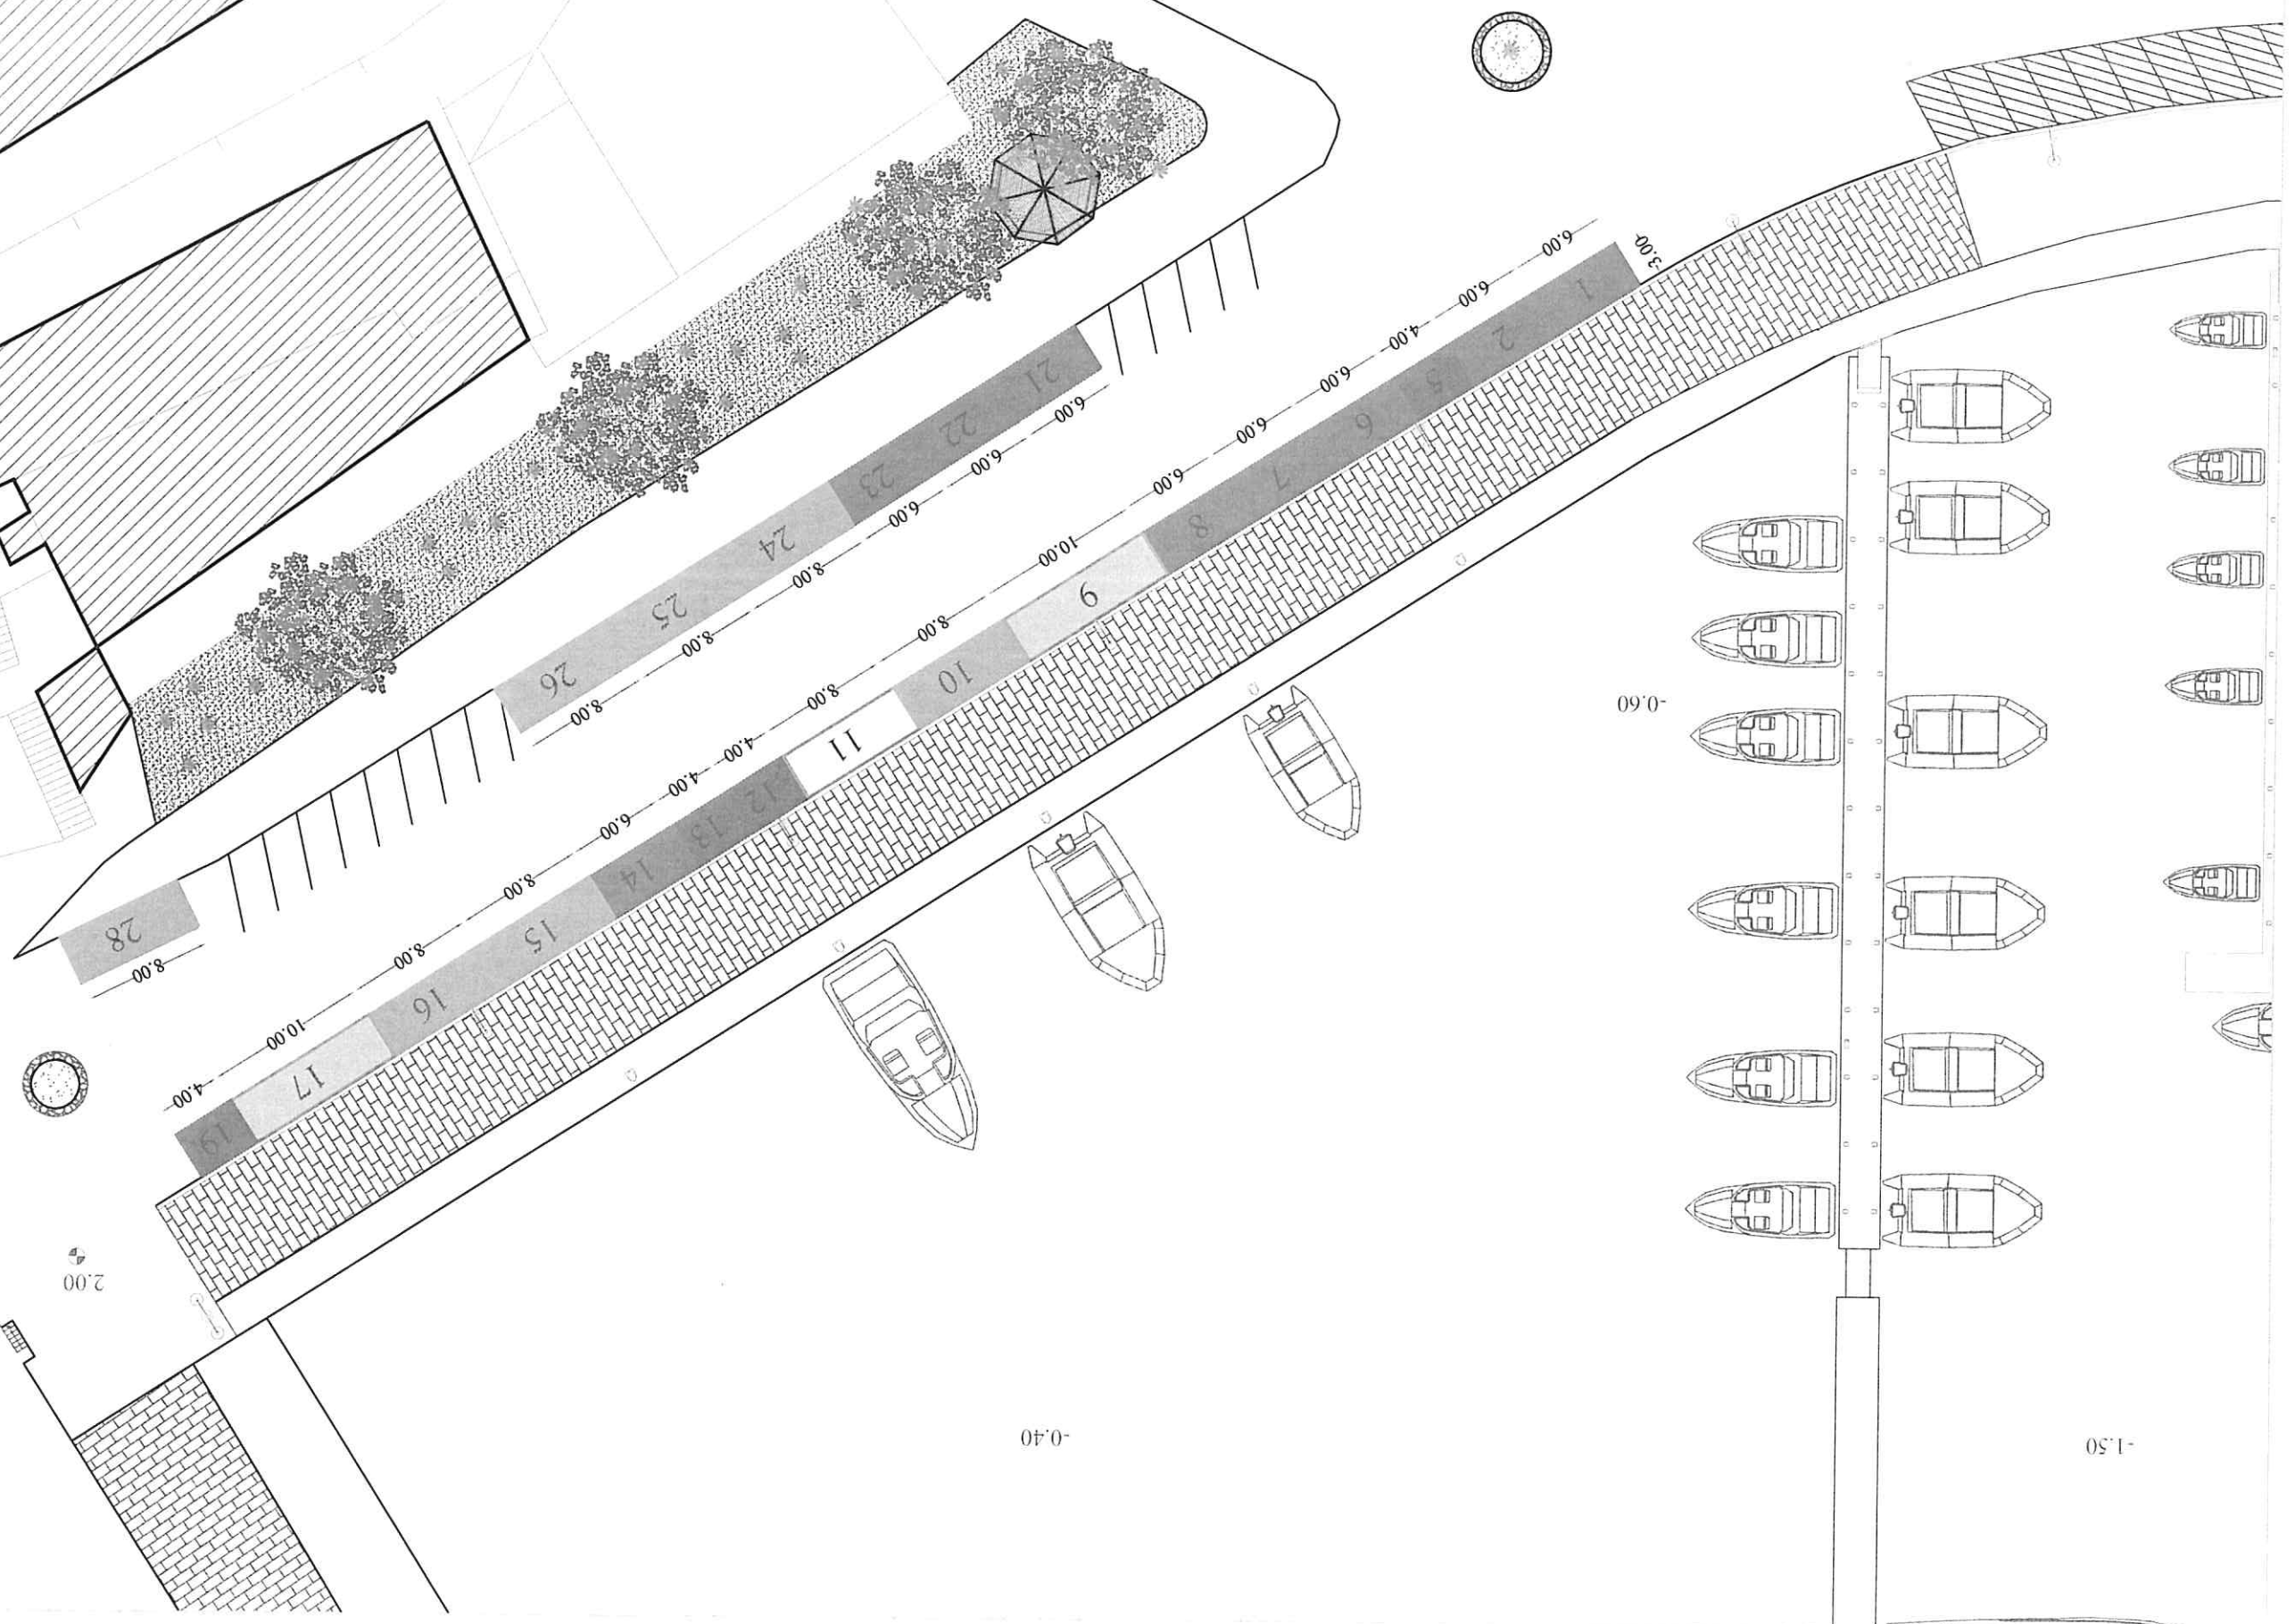

2.00

-0.40

-1.50

2.0

1.7